
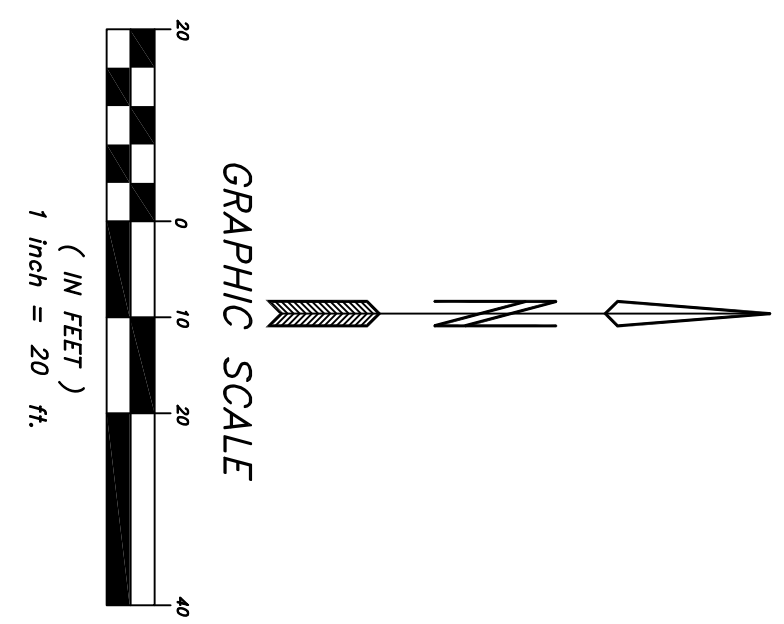


- LEGEND**
- MONUMENT SET (1/2" FROM BAR UNLESS OTHERWISE NOTED)
  - MONUMENT FOUND
  - ◆ BENCHMARK
  - SUBJECT PROPERTY
  - PROPERTY LINE
  - EASEMENT LINE
  - CENTER LINE
  - HOOD WIRE FENCE
  - CHAIN LINK FENCE
  - STEEL PIPE FENCE
  - GUARDRAIL
  - OVERHEAD ELECTRIC LINES
  - SANITARY SEWER LINE
  - UNDERGROUND WATER LINE
  - ASPHALT
  - CONCRETE
  - BLOCK WALL
  - POWER POLE
  - GUY ANCHOR
  - LIGHT POLE
  - WATER METER
  - FIRE HYDRANT
  - WATER VALVE
  - GAS VALVE
  - GAS METER
  - SEWER MANHOLE
  - DOWN SPOUT
  - PULP/POST
  - SIGN
  - DECIDUOUS TREE
  - EXISTING CONTOURS
  - TP = TOP OF CURB ELEVATION
  - TP = TOP OF FINISH ELEVATION


**BEFORE YOU DRIVE**  
 CALL ONE  
 OKLAHOMA  
 ENGINEERING  
 SYSTEM, INC.  
 800-522-OKIE (6543)  
 TULSA (918) 732-OKIE (6543)  
 OKC (405) 840-5032

THE UTILITIES AS SHOWN ON THIS DRAWING WERE DEVELOPED FROM THE INFORMATION AVAILABLE. THIS IS NOT IMPLIED NOR INTENDED TO BE THE COMPLETE INVENTORY OF UTILITIES IN THE AREA. THE ENGINEER HAS VISUALLY INSPECTED THE LOCATION OF ALL UTILITIES (WHETHER SHOWN OR NOT) AND PROTECT SAID UTILITIES FROM ANY DAMAGE.

**PROJECT # DP-4854**  
**SITE PLAN - 8312 N. HIGHLAND AVENUE**

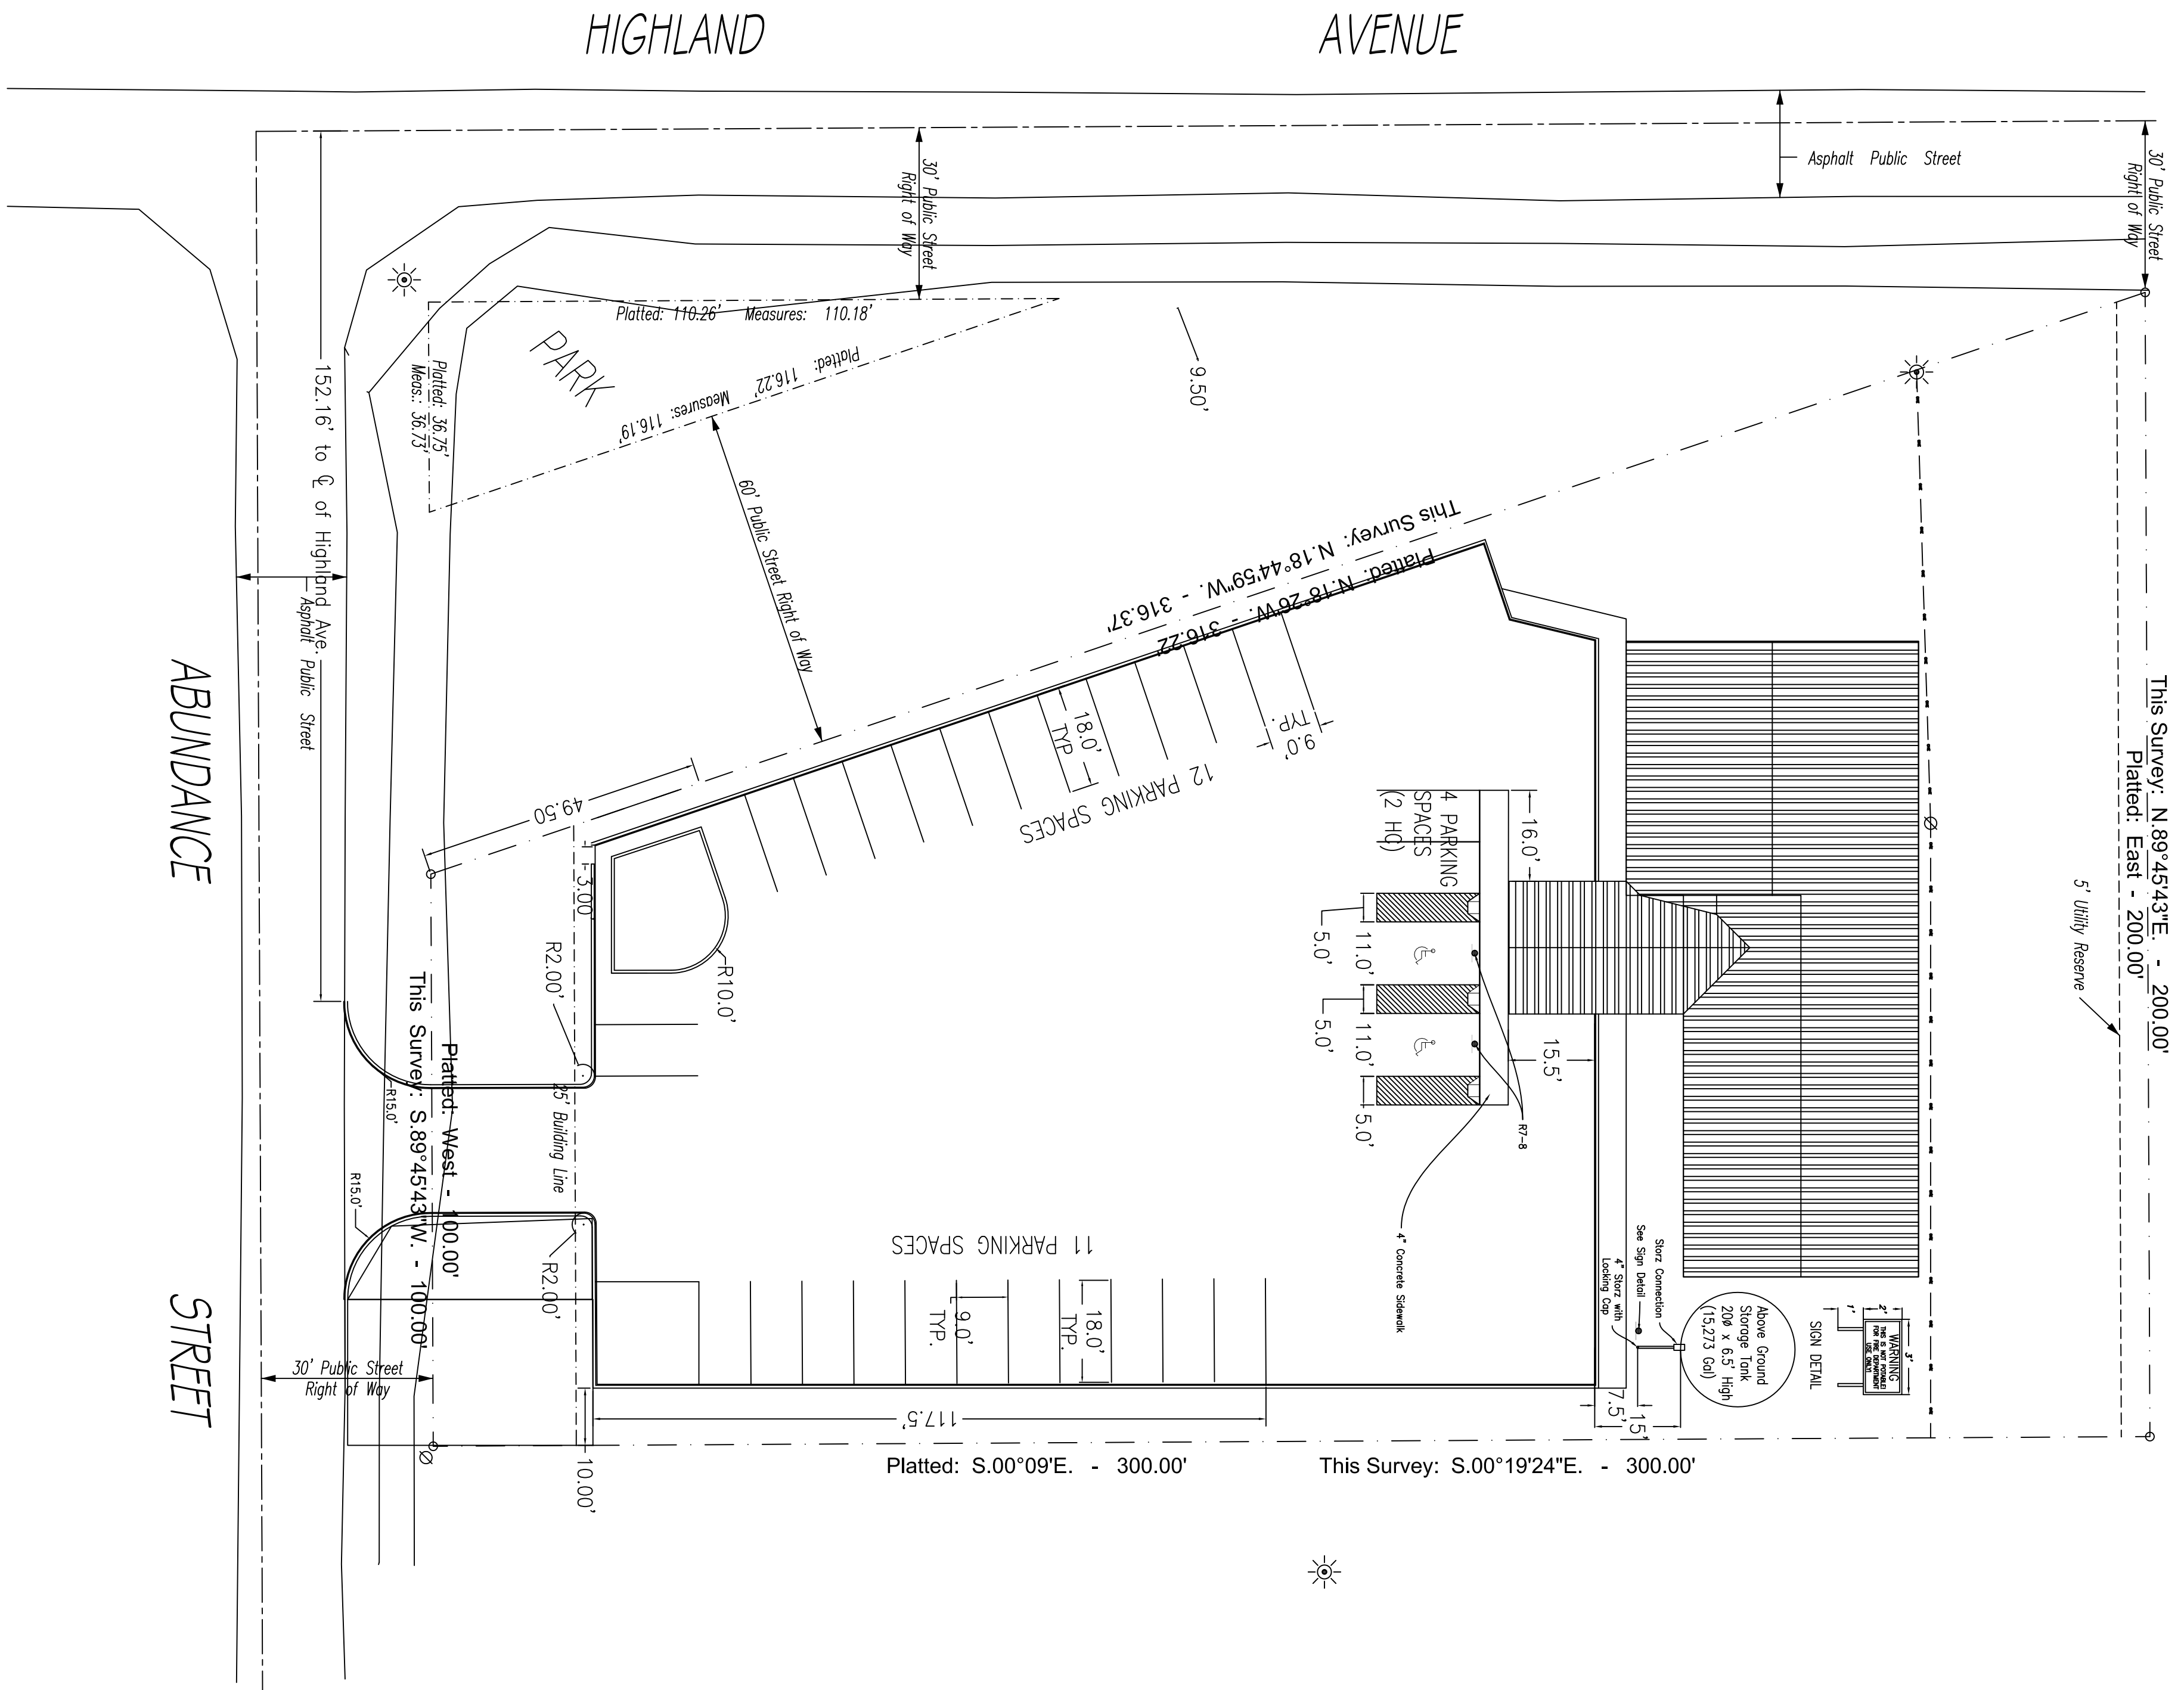

98 SEATS PROVIDED  
 1 PARKING SPACE/4 SEATS  
 REQUIRED PARKING SPACES 98/4 = 25 SPACES  
 29 SPACES PROVIDED (2 ACCESSIBLE)

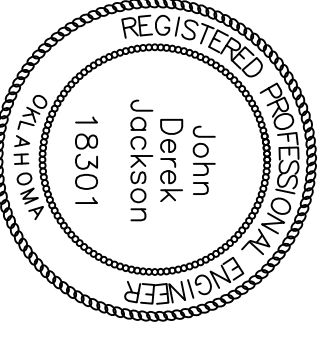

<p><b>PLAN</b>  <b>DP-4854 SITE &amp; LANDSCAPE PLAN</b>  <b>MY FATHER'S HOUSE</b>  <b>8312 N HIGHLAND AVENUE</b>  <b>OKC, OK 73127</b></p>	<p><b>PREPARED FOR:</b>  <b>MY FATHER'S HOUSE</b>  <b>8312 N. HIGHLAND AVENUE</b>  <b>OKC, OK 73127</b></p>	<p><b>JACKSON &amp; JACKSON ENGINEERING, INC.</b>  <b>Civil and Structural Engineering</b>  <b>5350 S. Western Ave., Suite 210</b>  <b>Oklahoma City, OK 73109</b>  <b>Phone: 405.225.1978 Email: jj_engineering@att.net</b>  <b>Cert. of Auth #3770 Exp. 06-30-2023</b></p>
<p>DATE: 10-17-2021          SCALE: 1"=20'          SHEET NO: C1          FILE NO:</p>	