




1 FRONT ELEVATION
SCALE: 3/16" = 1'-0"

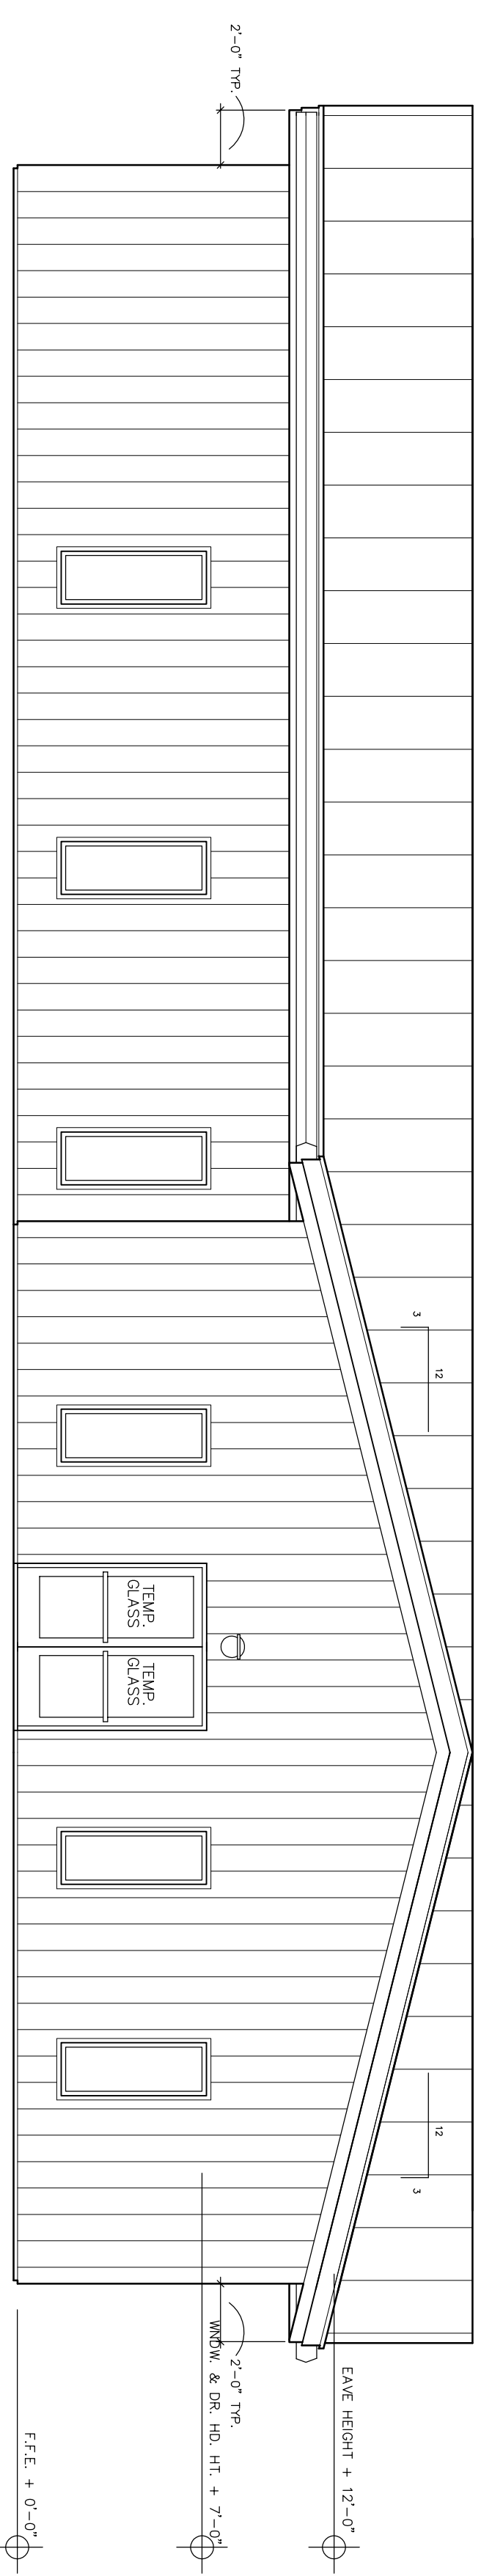

2 RIGHT SIDE ELEVATION
SCALE: 3/16" = 1'-0"

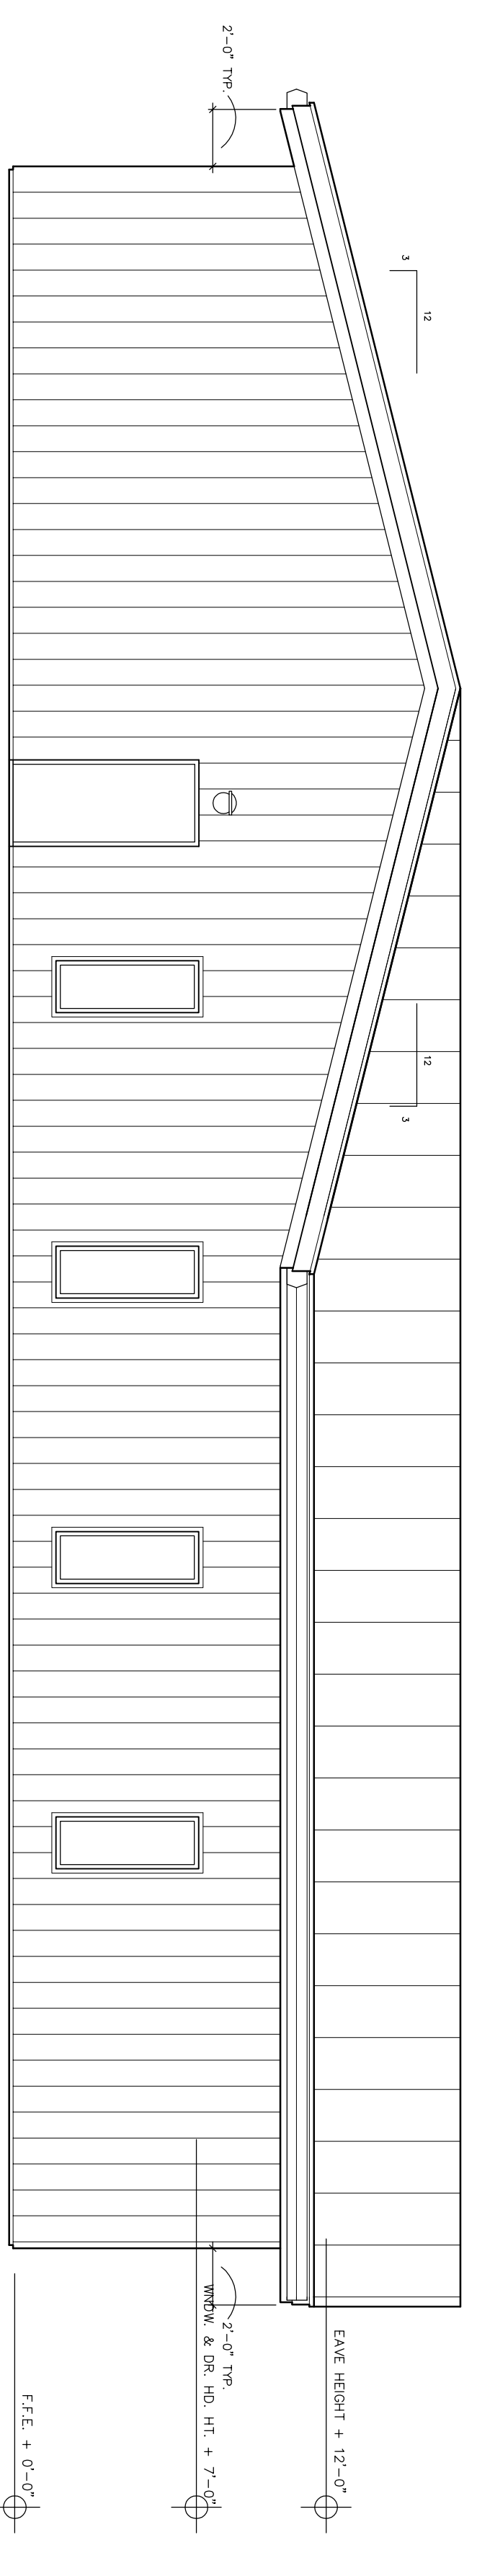

3 LEFT SIDE ELEVATION
SCALE: 3/16" = 1'-0"

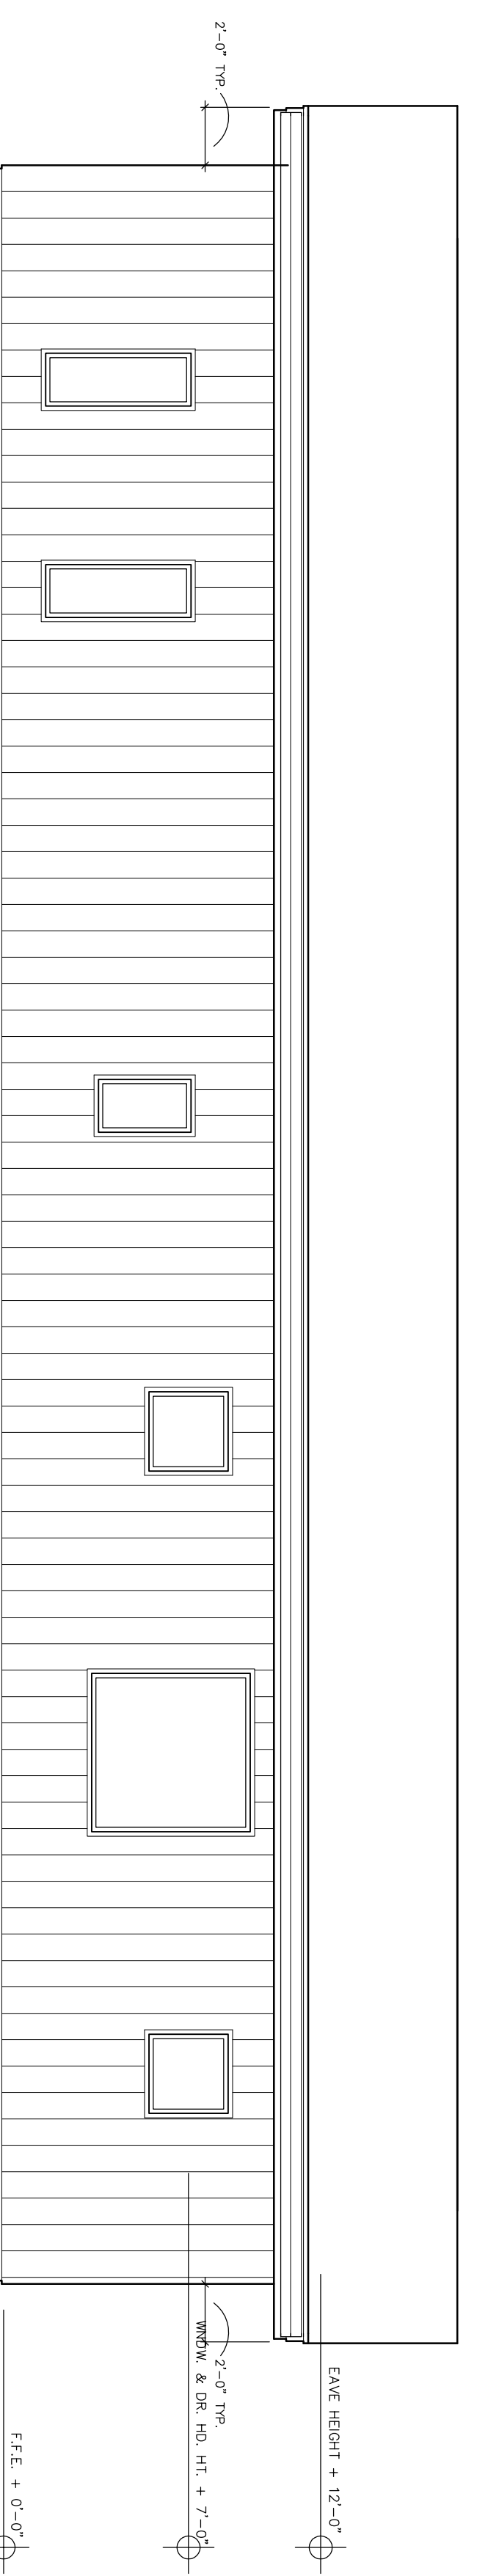

4 REAR ELEVATION
SCALE: 3/16" = 1'-0"

PLAN FOR
CHRIS JOHNSON
SCALE: 3/16" = 1'-0"
106 SANCTUARY SEATS
PLUS 18 CHOIR SEATS
4,800 SQUARE FEET